




STAGE 4
SHIFT EXISTING CR TRACK 1 TO NEW CR TRACK 2 LOCATION DURING OFF-PEAK HOURS

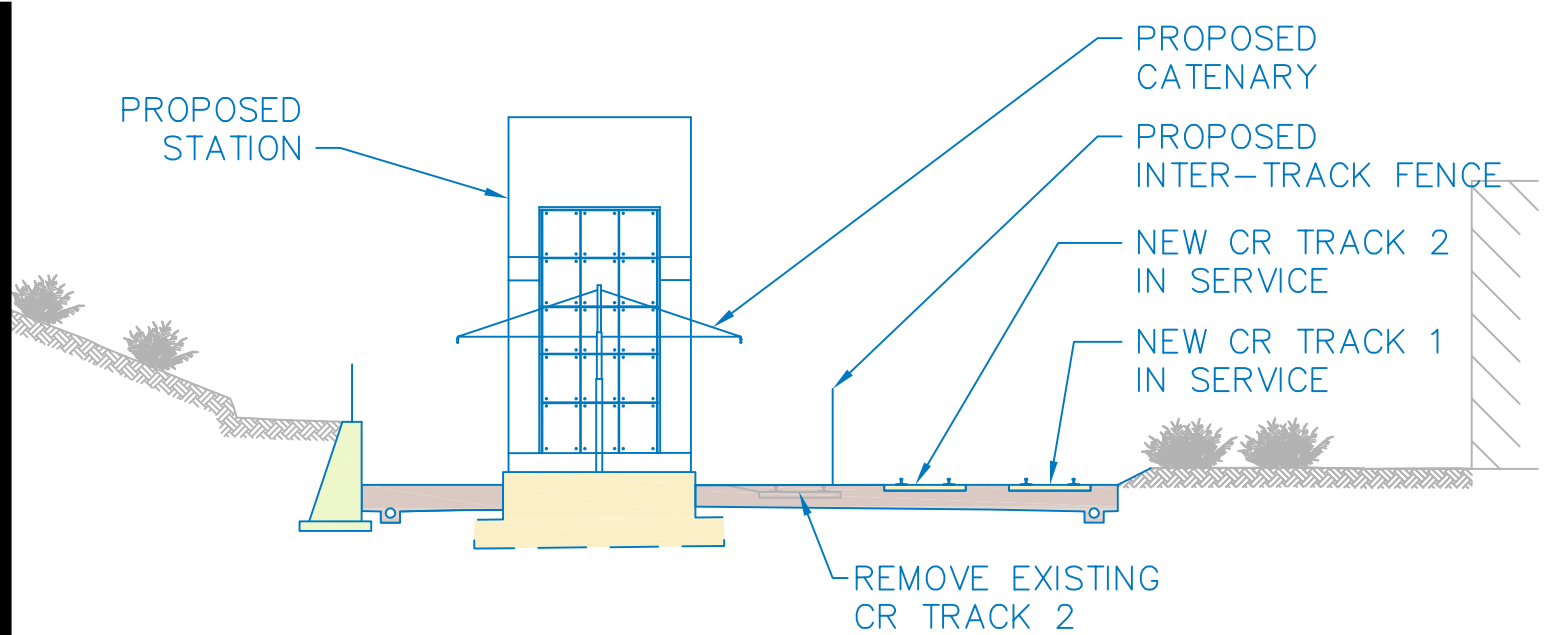

STAGE 5
REMOVE EXISTING CR TRACK 2 CONSTRUCT GREEN LINE STATION AND CATENARY

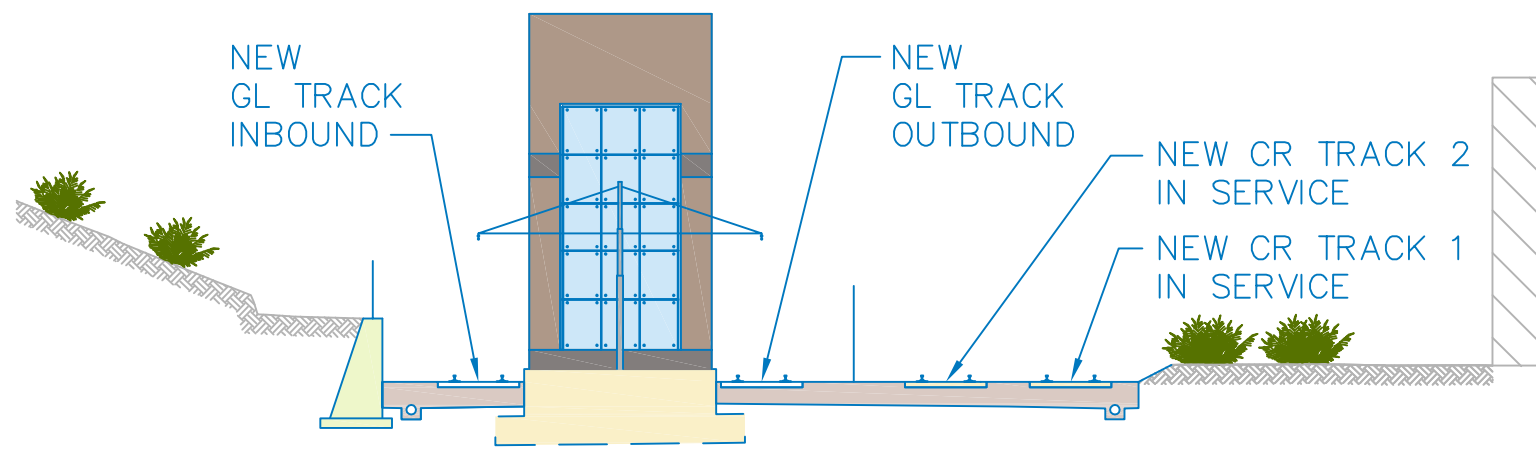

STAGE 6
INSTALL GREEN LINE TRACK AND LANDSCAPING

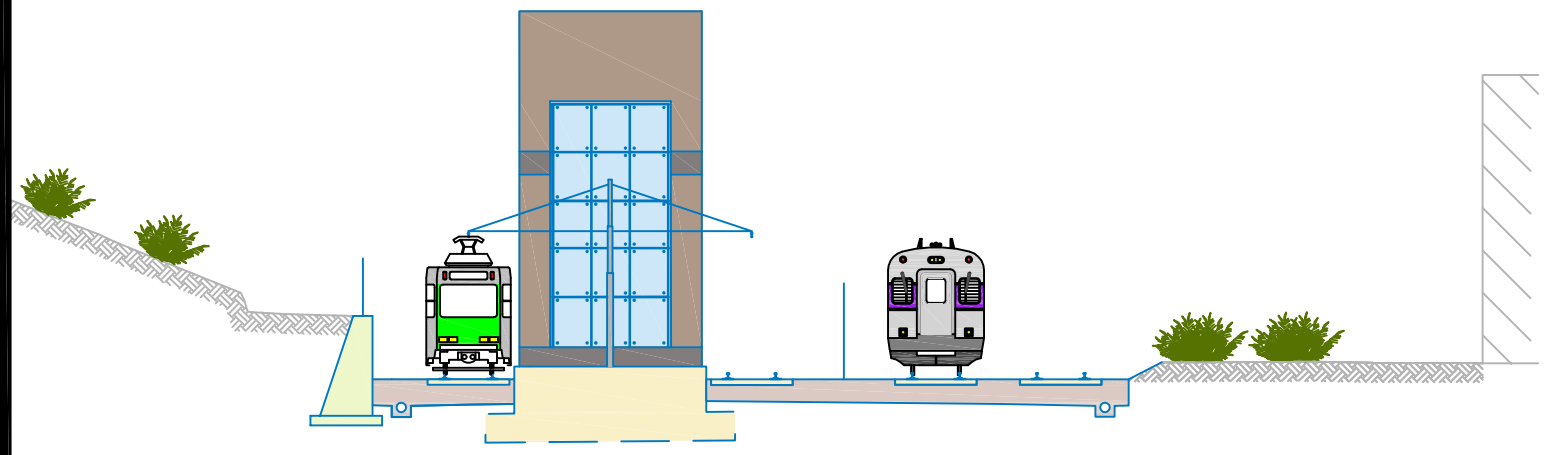

FINAL CONDITION
ALL TRACKS IN SERVICE

Green Line Extension Project



Figure 8-6
Typical Construction Staging
Sheet 2 of 2