



WEST ELEVATION - FRONT VIEW

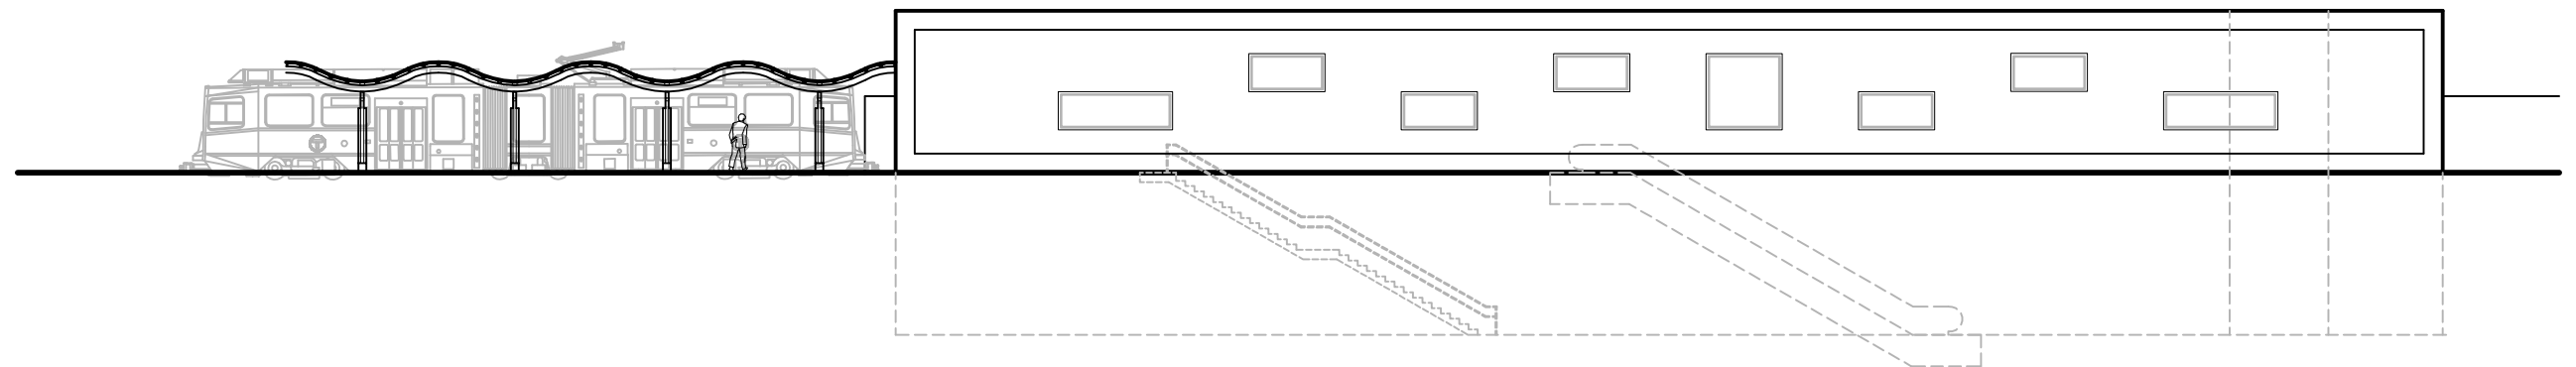

EAST ELEVATION - REAR VIEW

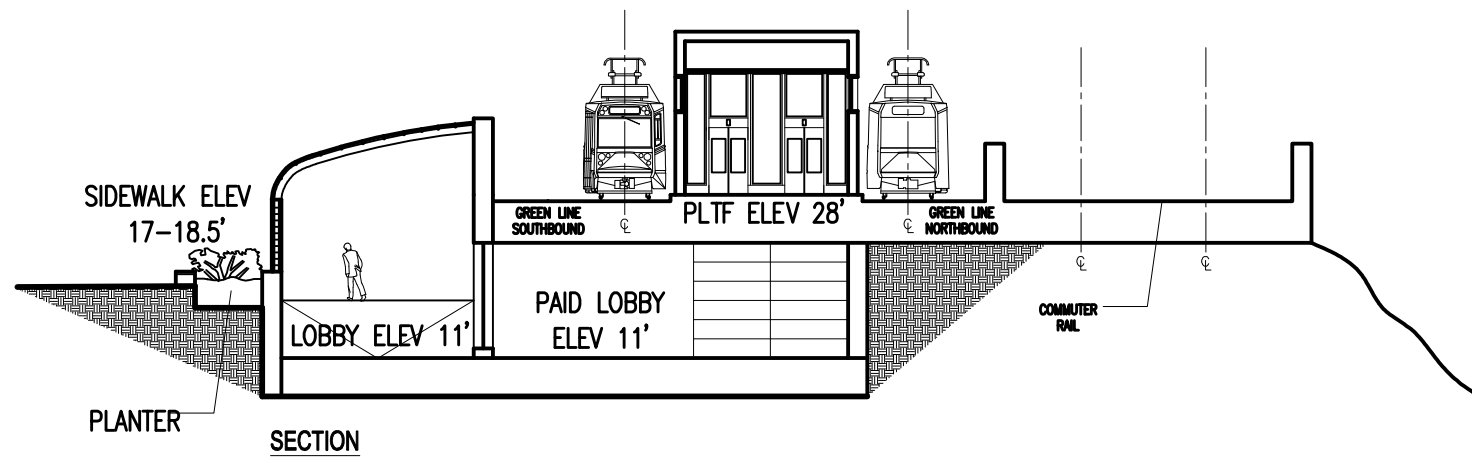

SECTION



Figure 3.7-9
Brickbottom Station
Elevation

