


EAST ELEVATION

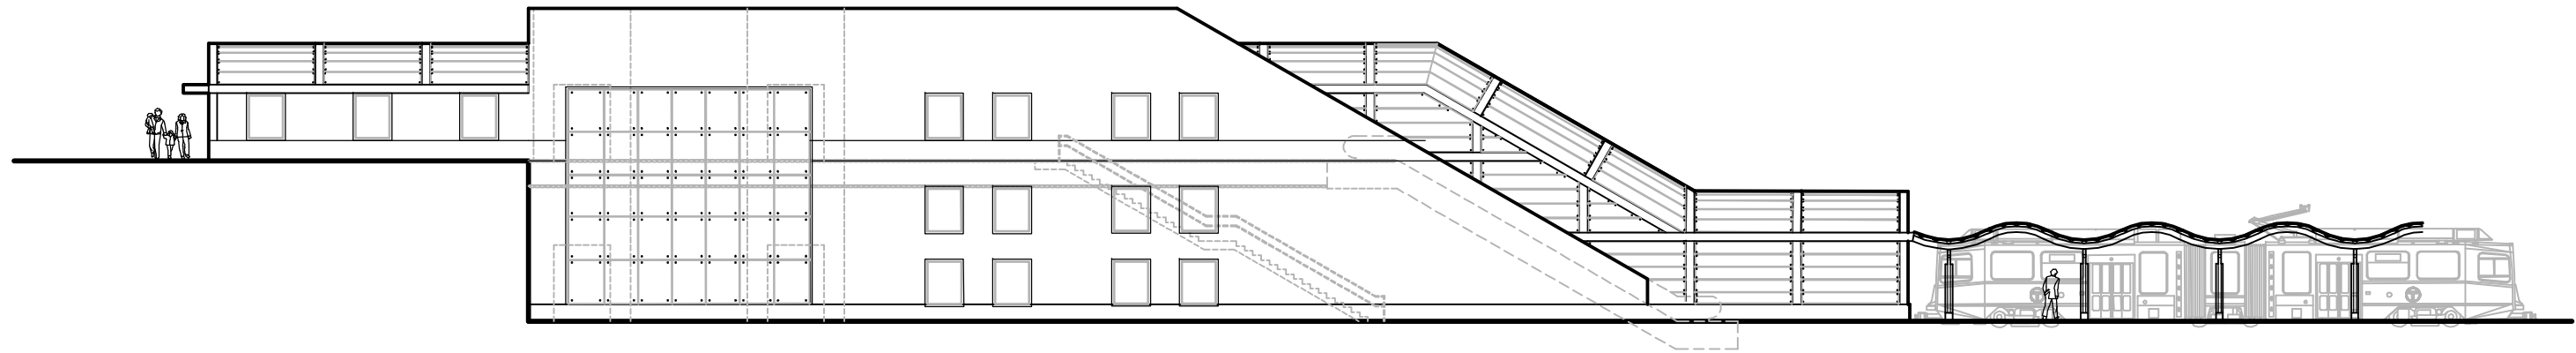

NORTH ELEVATION



Green Line Extension Project



Figure 3.7-17
Lowell Street Proposed Station
Elevation