



SOUTH ELEVATION

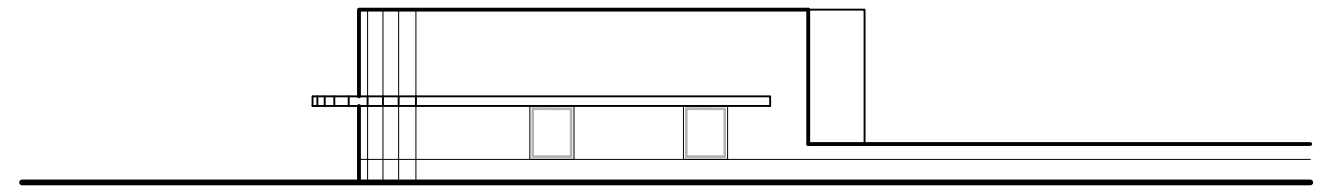

EAST ELEVATION

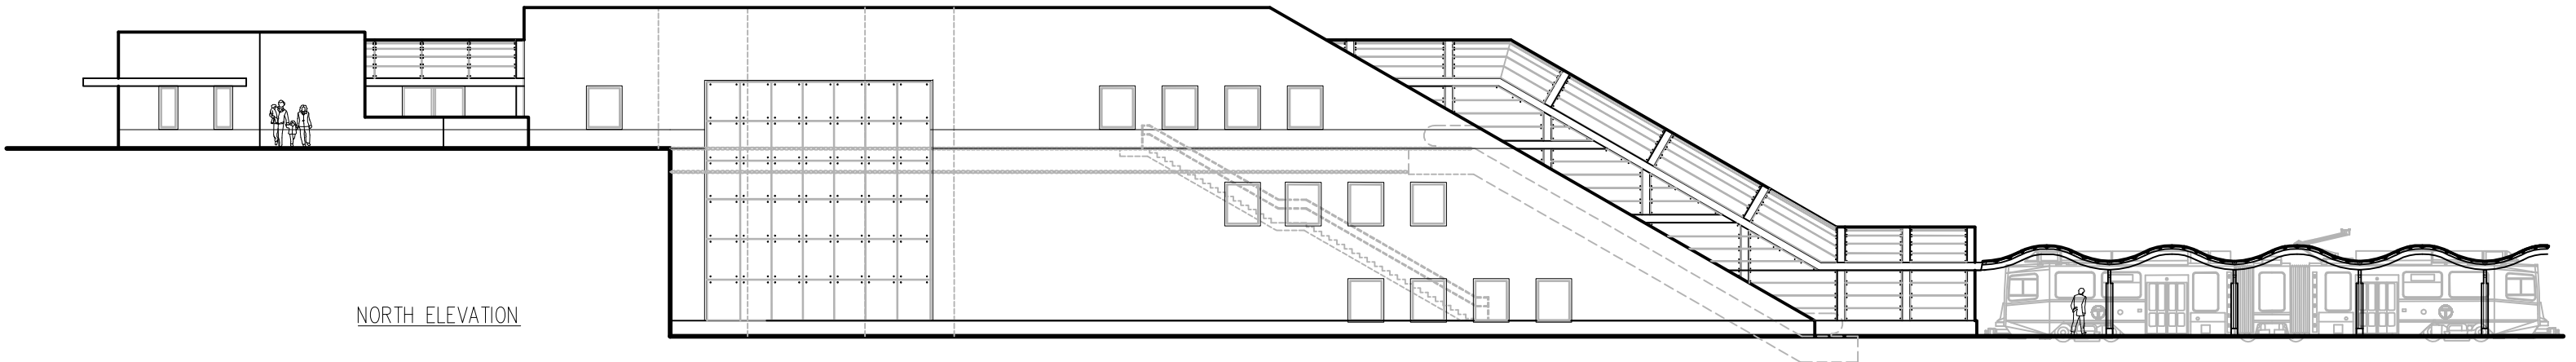

NORTH ELEVATION

Green Line Extension Project



Figure 3.7-26  
College Avenue Station  
Elevation

